



ELEVATION A

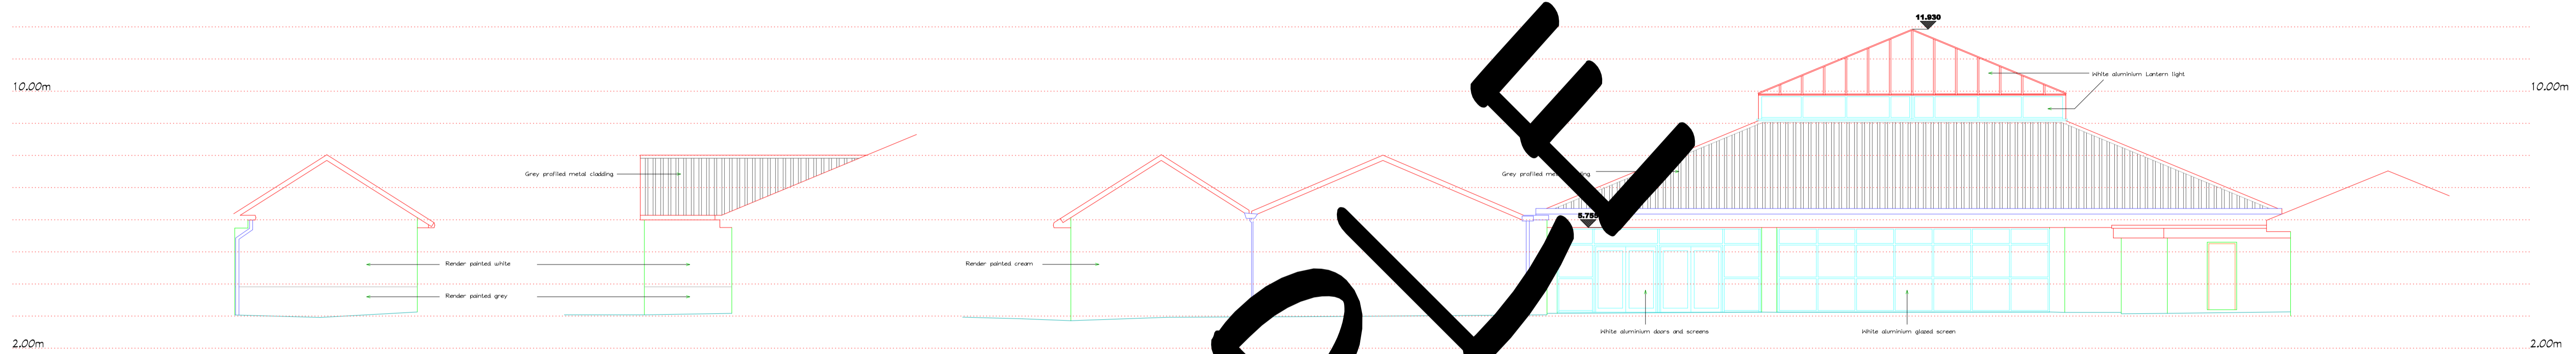

ELEVATION B


ELEVATION C

ELEVATION D

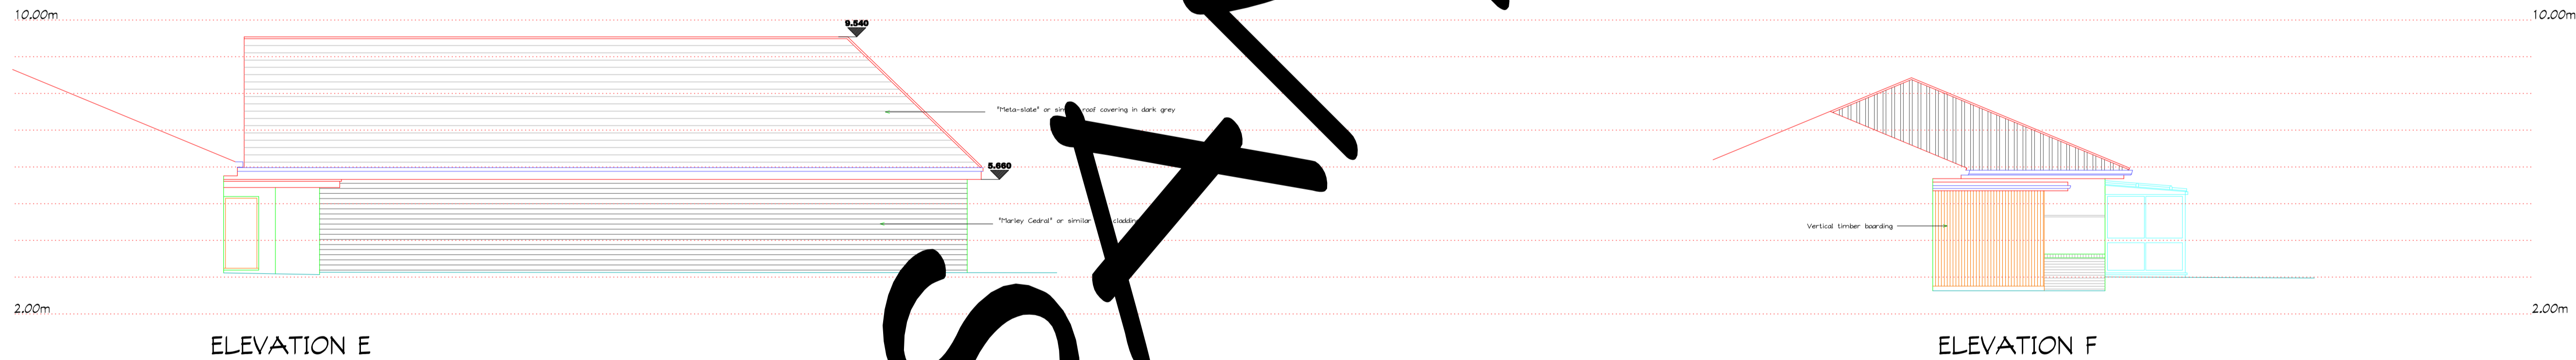

ELEVATION E

ELEVATION F

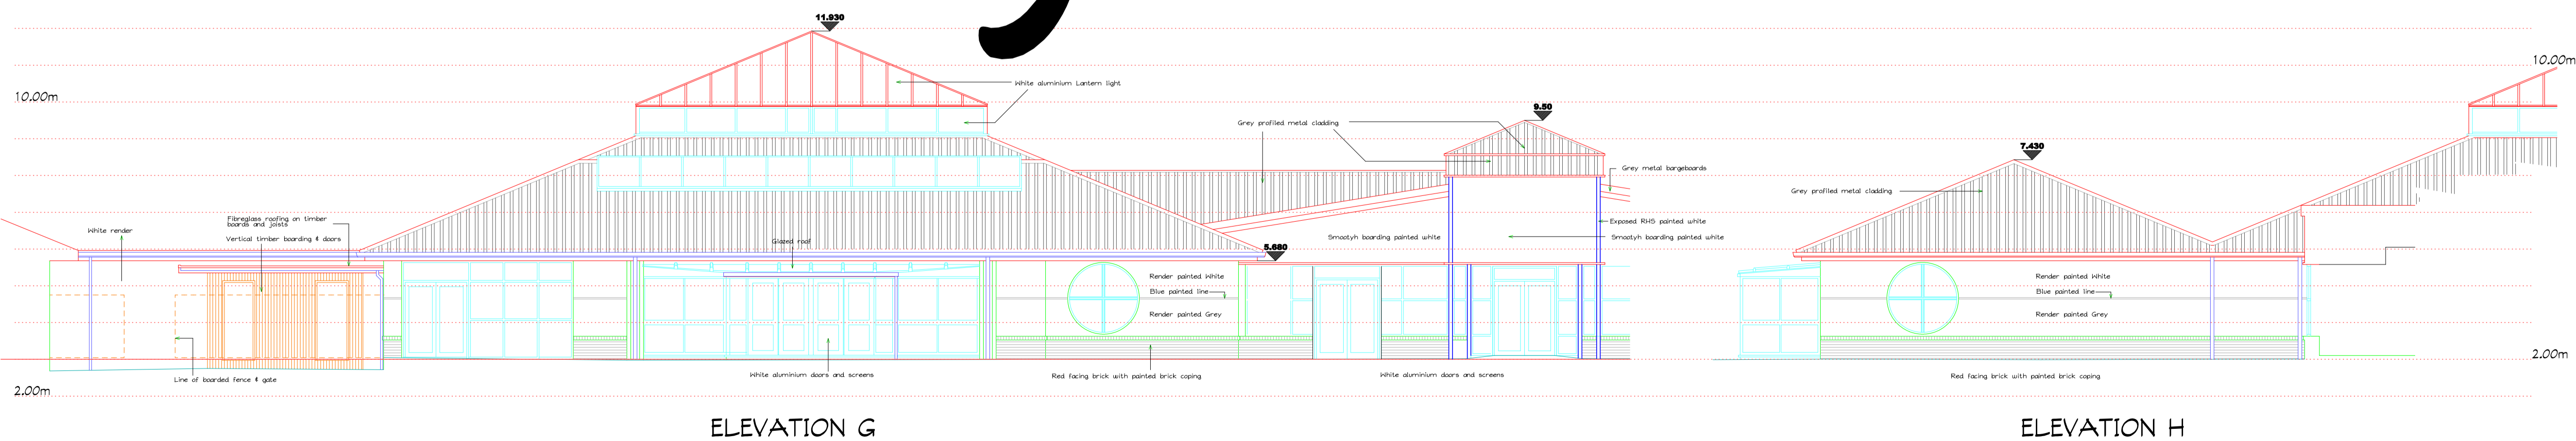

ELEVATION G

ELEVATION H

SAMPLE

Lincolnshire Surveys
 John K Rowan ACABE
 Vale Cottage Caistor Lane Tealby
 Market Rasen Lincolnshire LN8 3XN
 Telephone: - 01673 838464
 Mobile: - 07940 030 635

Project		SAMPLE	
Client			
Title		Swimming Pool Elevations	
Surveyor	J K Rowan	Client Ref:	
DATE	April 2017	DRAWN BY	J K Rowan
SCALE	1:100 @: A1	STATUS	
CONTRACT NUMBER	17021	REVISION	
DRAWING NUMBER	03		