
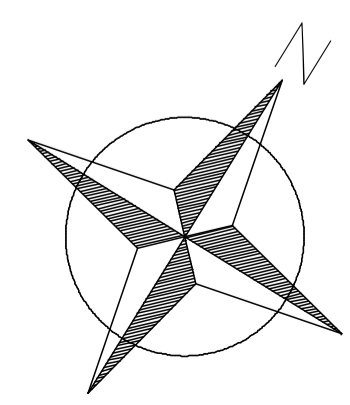


**Key**

SURVEY STATIONS				
Name	Easting	Northing	Height	Remark
STN D1	1000.000	1000.000	2.588	PK NAIL
STN LS1	1046.000	964.000	2.891	PK NAIL
STN LS2	1085.331	968.135	2.890	PK NAIL
STN TT	1094.000	1028.148	2.991	RANG NAIL
STN TT	1102.779	1048.000	4.913	RANG NAIL

The survey is to a local grid with origin at Station D1 with a previous level level of 2.588 (March 2008)

Surveyed boundary features are not necessarily legal boundaries.  
 All utilities have been identified to the best of the surveyors knowledge.  
 The correct identification can not be 100% guaranteed and should be independently verified prior to use in any design or building works.  
 Services may be obscured by parked cars, leaf litter or building materials etc.

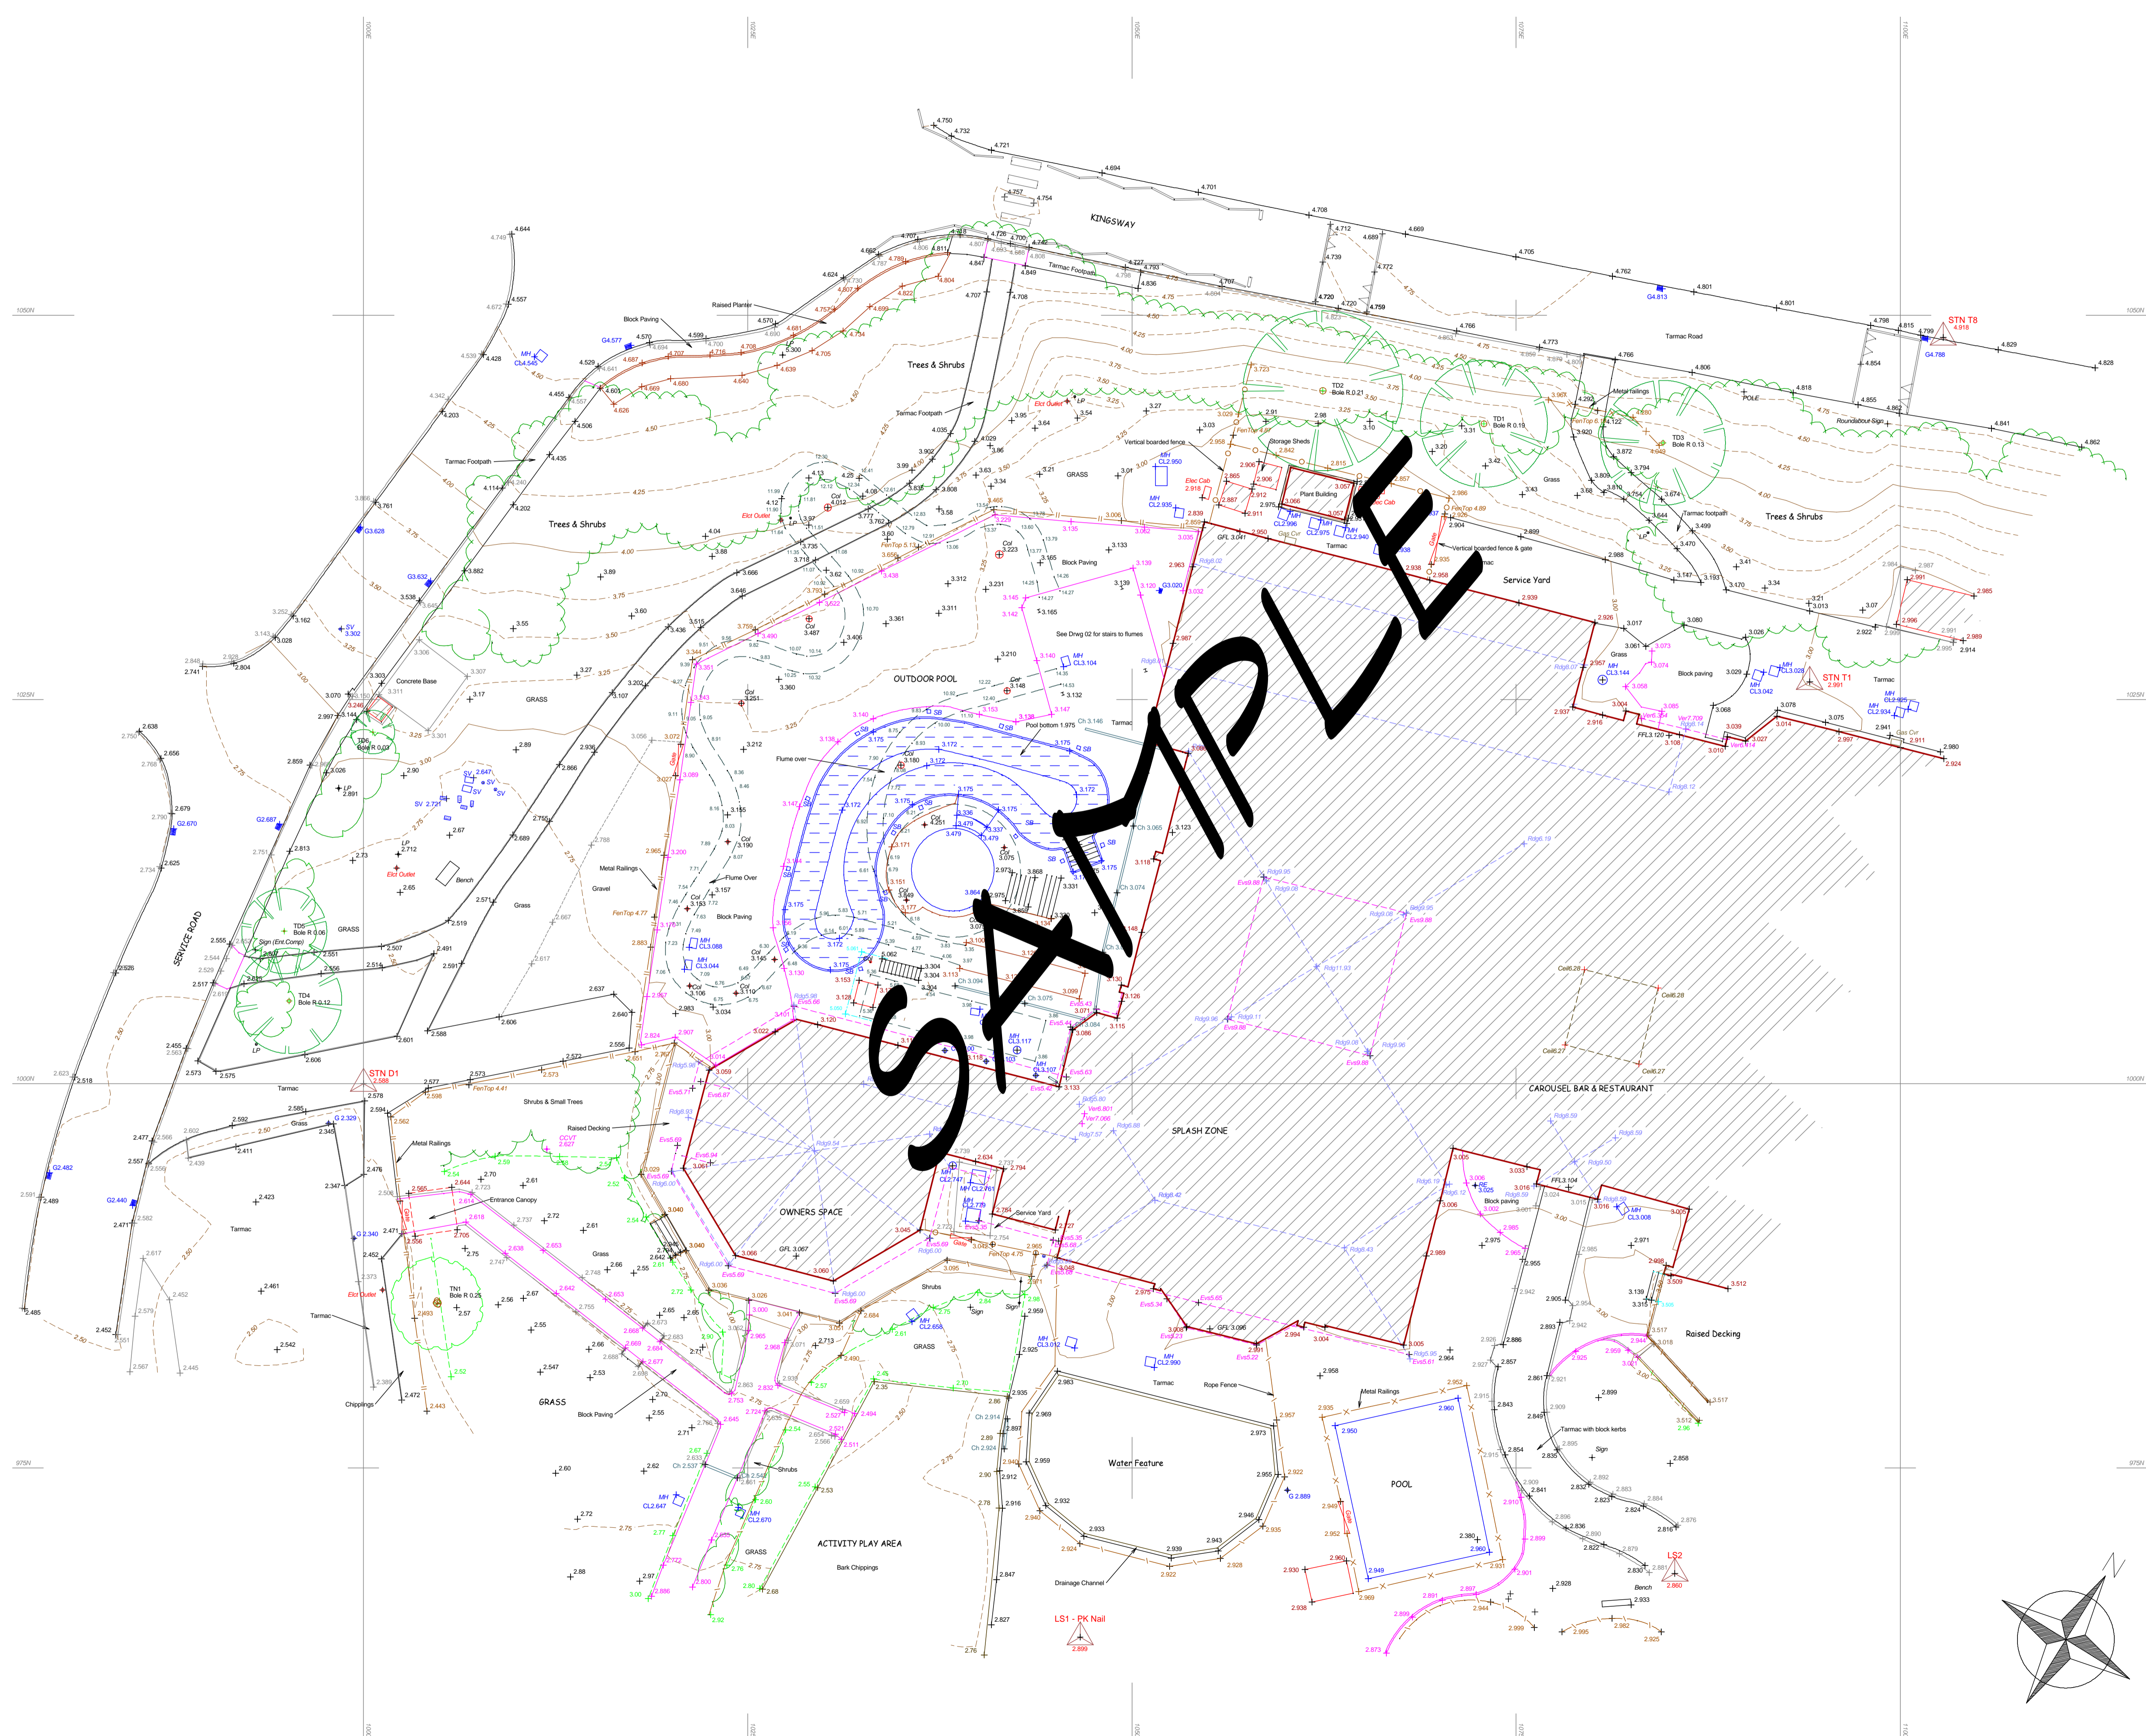

**Lincolnshire Surveys**  
 John K Rowan ACABE  
 Vale Cottage, Caistor Lane,  
 Tealby, Market Rasen,  
 Lincolnshire LN8 3XN  
 Telephone: 01 473 838 464  
 Mobile: 07 940 030 635

Project: **SAMPLE**

Client:

Title: **Topographical Survey  
 Area Adjacent to Swimming Pool**

Surveyor	JKR	Client Ref:	
DATE	April 2017	Drawn By	JKR
SCALE	1:200 @A1	Checked By	JKR
CONTRACT NUMBER	17021	REVISION	
DRAWING NUMBER	01		*

ORIGINAL PAPER SIZE A1  
 Please quote Contract No., Drawing No. & Revision in all Correspondence